

Građevina:
Izvođenje asfaltnih radova u naselju Kranceti u Umagu
--


Br. projekta: 18/24/230774

Datum: 03/2024

Sadržaj:
Situacija postavljanja privremenih prometnih znakova
Naselje Kranceti

Mjerilo: --

List br.: C.03.

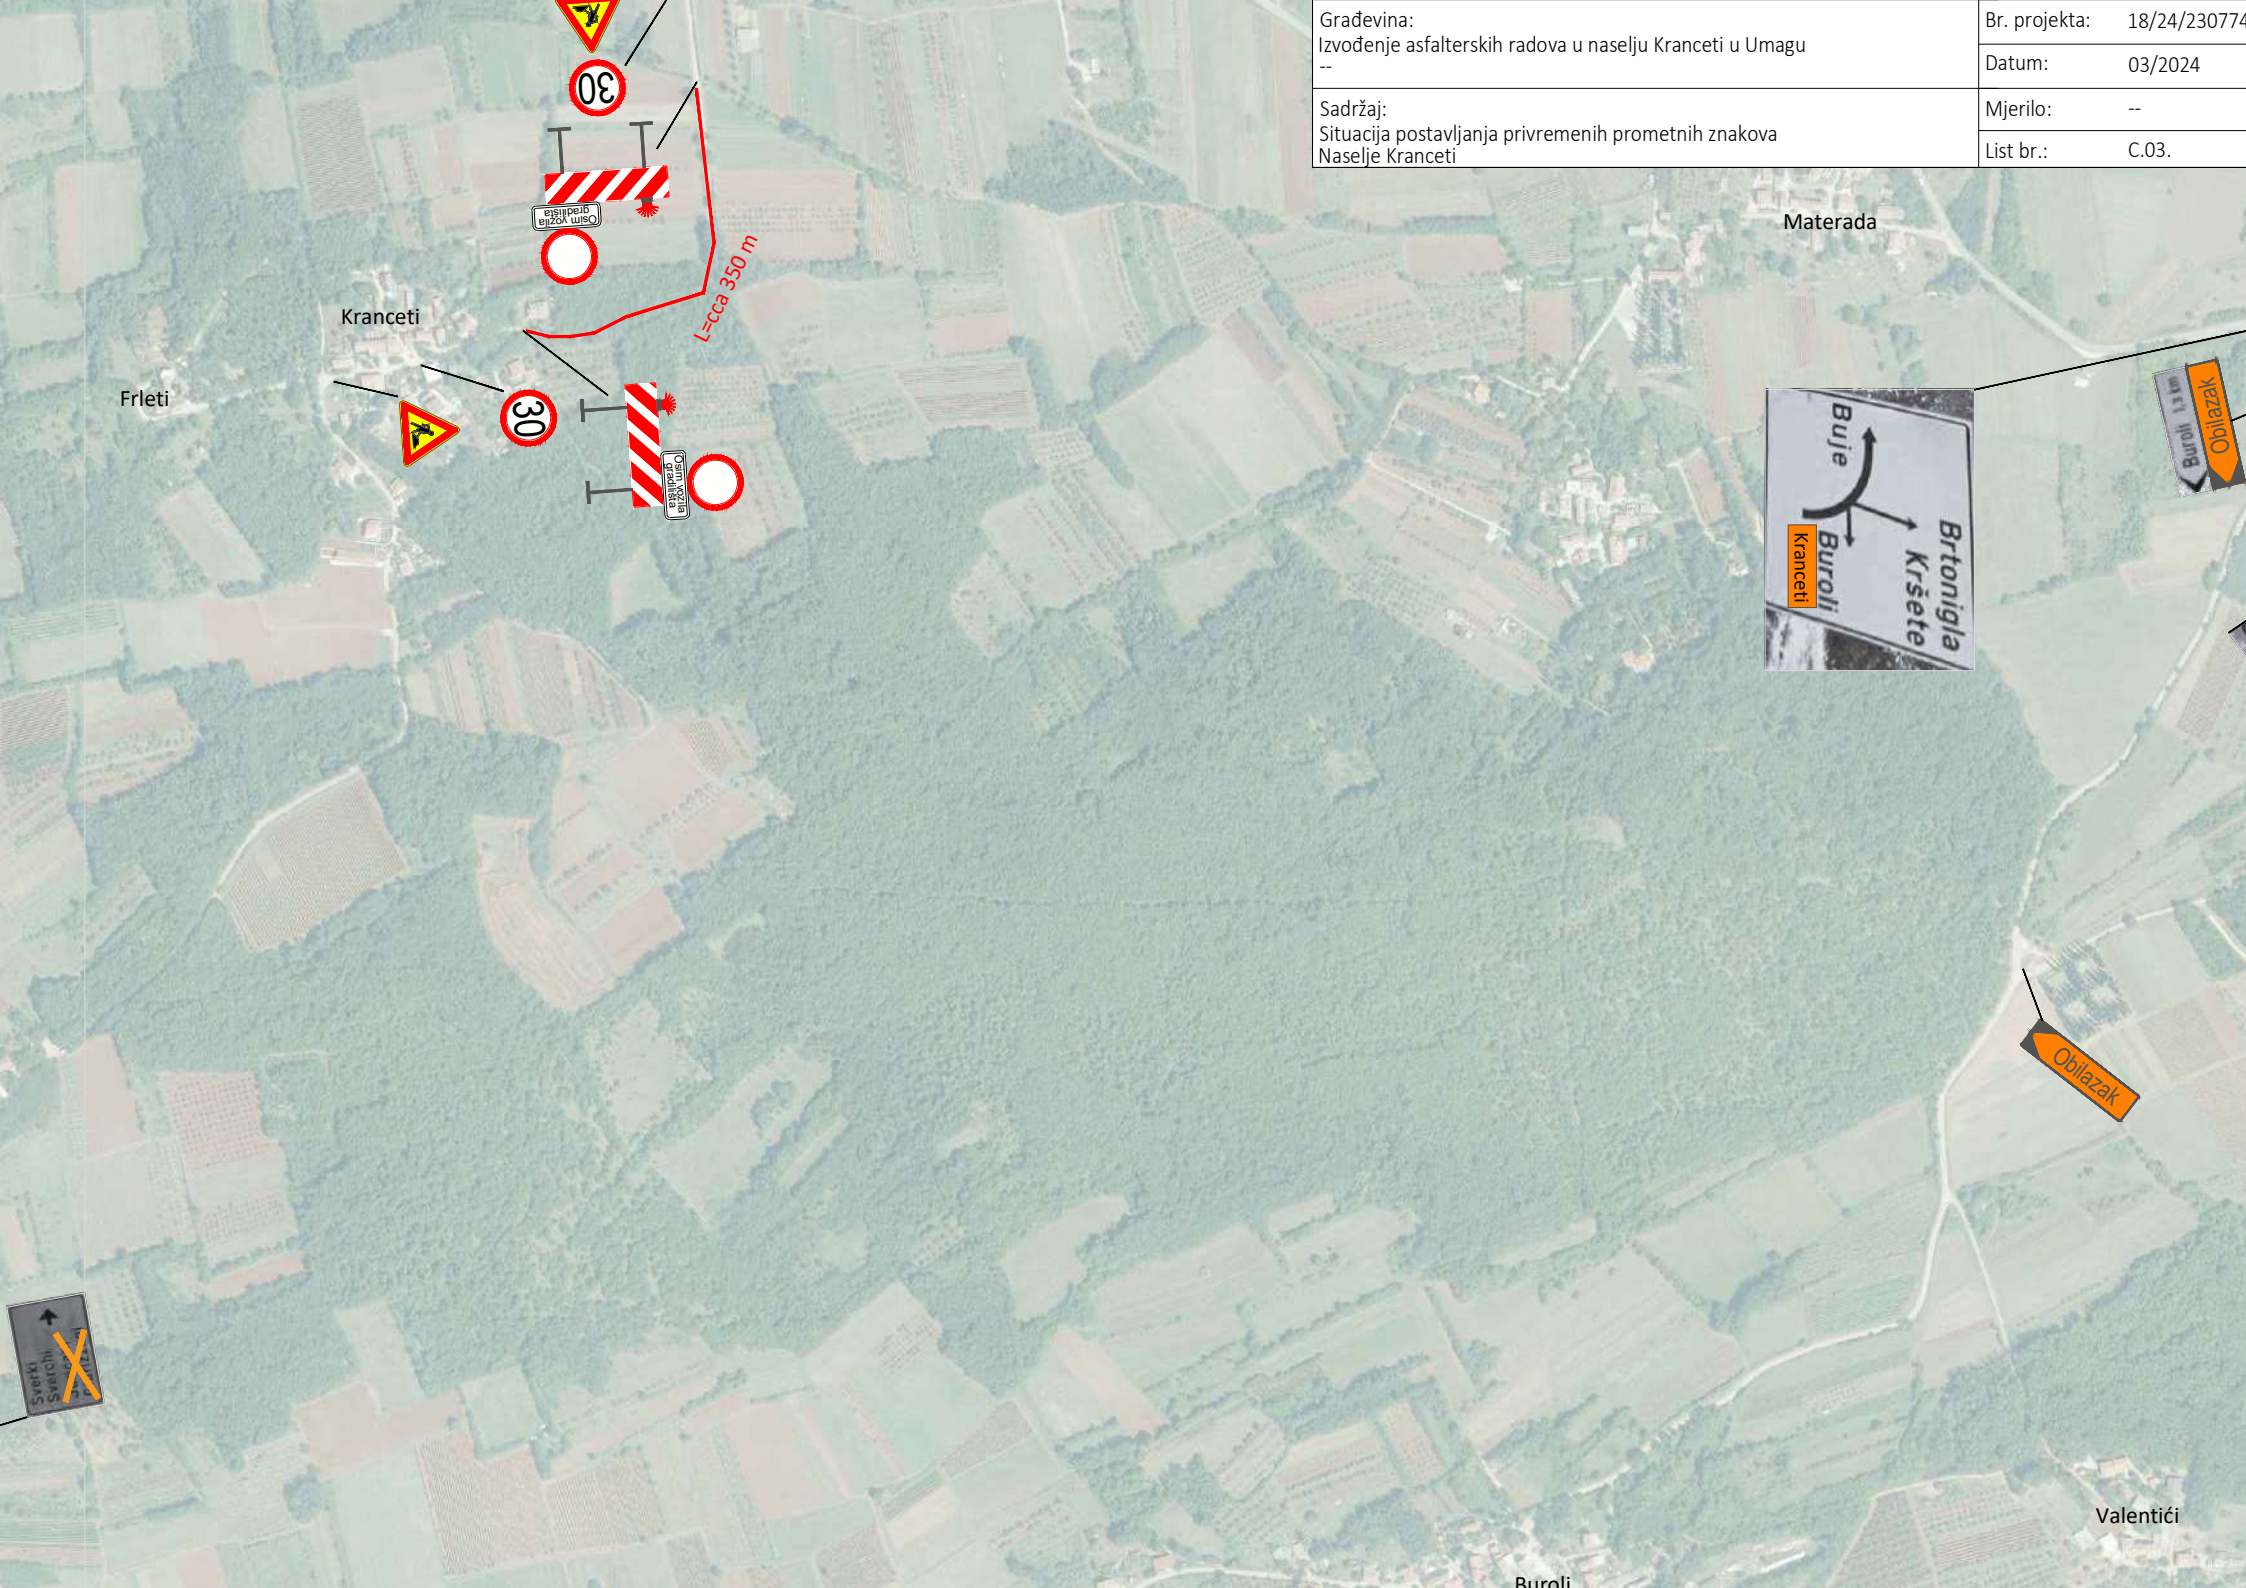

Kranceti

Frleti

Materada

Valentići

L=cca 350 m

